

MAG. DEC. 6'00" (W) OCT. 2003  
 RATE OF CHANGE = 6 MIN. PER YR.  
 TRUE NORTH

THIS DOCUMENT IS THE PROPERTY OF WK DICKSON. IT IS TO BE USED ONLY FOR THE PROJECT AND LOCATION SPECIFICALLY IDENTIFIED HEREIN. IT IS NOT TO BE REPRODUCED, COPIED, OR TRANSMITTED IN ANY FORM OR BY ANY MEANS, ELECTRONIC OR MECHANICAL, INCLUDING PHOTOCOPYING, RECORDING, OR BY ANY INFORMATION STORAGE AND RETRIEVAL SYSTEM, WITHOUT THE WRITTEN PERMISSION OF WK DICKSON. ANY UNAUTHORIZED USE OF THIS DOCUMENT IS PROHIBITED.


TOWER ELEV. = 775

TOWER ELEV. = 886


TOWER ELEV. = 1150

TOWER ELEV. = 790

TOWER ELEV. = 780

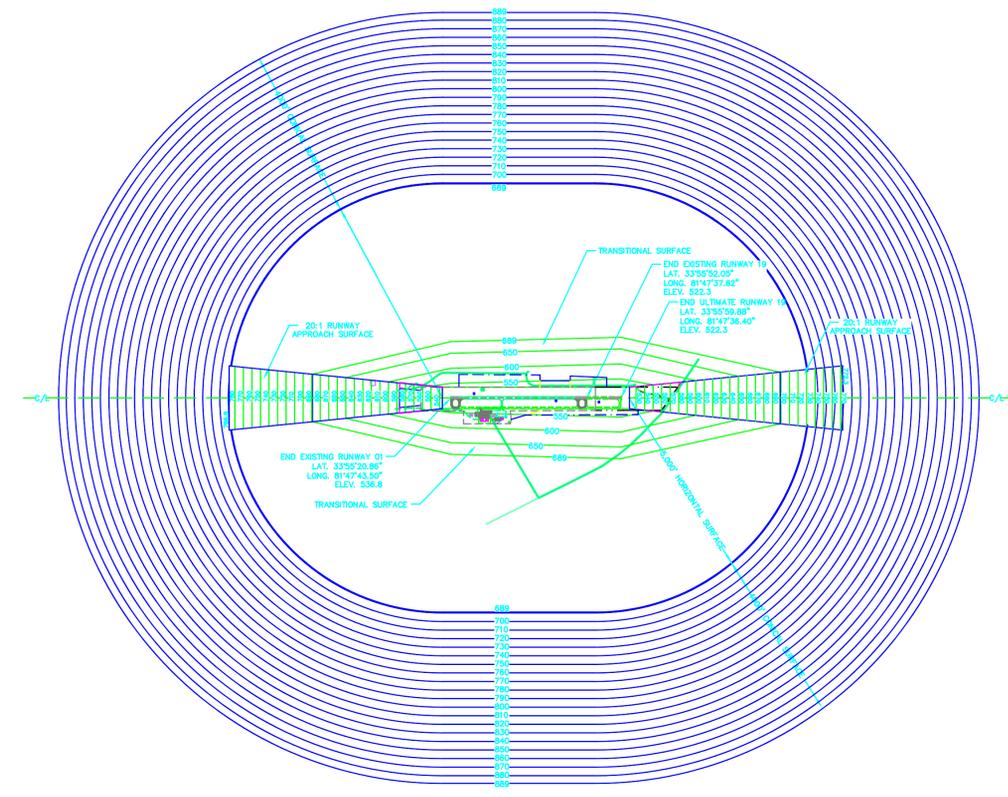

- NOTES:**
1. ALL TOWER LOCATIONS AND ELEVATIONS ARE APPROXIMATE AND PROVIDED BY THE FAA NATIONAL AERONAUTICAL CHARTING OFFICE. (5/17/01 - 7/12/01)
  2. TOWER LOCATIONS ARE BASED ON NAD 83 INFORMATION, AND TOWER ELEVATIONS ARE BASED ON NAVD 88 INFORMATION.
  3. THERE ARE NO KNOWN OBSTRUCTIONS OTHER THAN THOSE NOTED. REFER TO "INNER APPROACH SURFACE" DRAWINGS FOR DETAILS ON CLOSE-IN OBSTRUCTIONS.
  4. USGS 7.5 MINUTE QUAD MAP WAS USED TO PREPARE THIS DRAWING.
  5. SALUDA COUNTY CURRENTLY HAS HEIGHT AND HAZARD ZONING IN PLACE.
  6. NO AERIAL TOPOGRAPHY OR OBSTRUCTION MAPPING WAS GENERATED FOR THIS UPDATE. FAA DID NOT FUND AN AERIAL OBSTRUCTION SURVEY AS A PART OF THIS ALP UPDATE.

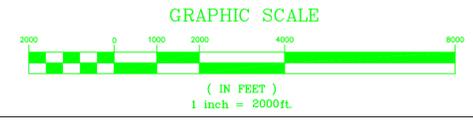

REV. NO.	DESCRIPTION	DATE

PROJECT MANAGER GAV	DRAWING SCALE 1" = 2000'
DRAWN BY RBT	PROJECT DATE MARCH 2005
APPROVED BY SEW	PROJECT NUMBER 30410.00.CA
FILE NAME 30410BASE	PLOT DATE



501 COMMERCE DRIVE, NE  
 COLUMBIA, SC 29223  
 (803) 786-4261

Atlanta, GA    Hickory, NC  
 Charlotte, NC    Raleigh, NC  
 Columbia, SC    Wilmington, NC

RELEASED FOR	DATE
APPROVALS	
BIDDING	
CONSTRUCTION	
RECORD DWG.	

2005

SALUDA COUNTY AIRPORT  
 SALUDA, SOUTH CAROLINA

AIRSPACE PLAN