


- NOTES:
1. THERE ARE NO KNOWN OBSTRUCTIONS OTHER THAN THOSE LISTED.
 2. ALL TOWER LOCATIONS AND ELEVATIONS ARE APPROXIMATE AND PROVIDED BY THE FAA NATIONAL AERONAUTICAL CHARTING OFFICE. (5/17/01 - 7/12/01)
 3. TOWER LOCATIONS ARE BASED ON NAD 83 INFORMATION, AND TOWER ELEVATIONS ARE BASED ON NAVD 88 INFORMATION.
 4. REFER TO "INNER APPROACH SURFACE" DRAWINGS FOR DETAILS ON CLOSE-IN OBSTRUCTIONS.
 5. USGS 7.5 MINUTE QUAD MAP WAS USED TO PREPARE THIS DRAWING.

LABEL	TYPE OBSTRUCTION	OBSTRUCTION ELEVATION	FAR PART 77 ELEVATION	OBSTRUCTION PENETRATION
(A)	TOWER	311	223	88'
(B)	TOWER	285	223	62'

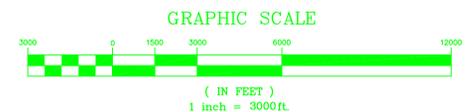

REV. NO.	DESCRIPTION	DATE
1	PER FAA COMMENTS	2/2002

PROJECT MANAGER GAV	DRAWING SCALE 1" = 3000'
DRAWN BY RBT	PROJECT DATE 9/2001
APPROVED BY JAC	PROJECT NUMBER 00293.30
FILE NAME 002933a.rvt	PLOT DATE



501 COMMERCE DRIVE NE
COLUMBIA, SC 29223
(803) 786-4261

Asheville, NC
Atlanta, GA
Charlotte, NC
Columbia, SC

Hickory, NC
Raleigh, NC
Wilmington, NC

RELEASED FOR	DATE
APPROVALS	
BIDDING	
CONSTRUCTION	
RECORD DWG.	

2002

BERKELEY COUNTY AIRPORT
MONCK'S CORNER, SOUTH CAROLINA

AIRPORT AIRSPACE PLAN

3
9